

- PAVEMENT MARKING AND SIGN NOTES:**
1. ALL EXISTING SIGNS AND SIGN POSTS WITHIN THE PROJECT LIMITS SHOULD BE R&S UNLESS OTHERWISE RELOCATED OR REMAIN AS DIRECTED BY THE ENGINEER OR THE TOWN.
 2. EXISTING SIGN SUPPORTS OUTSIDE THE LIMITS OF PAVEMENT RECONSTRUCTION SHALL BE REVIEWED BY THE ENGINEER. ANY CONFLICTING SIGNS SHALL BE REMOVED AND STACKED (R&S). ALL REMOVED SIGNS AND POSTS SHALL BE CAREFULLY HANDLED. CONTACT THE TOWN ENGINEERING DEPARTMENT FOR STORAGE LOCATION.
 3. ALL PROPOSED PAVEMENT MARKINGS SHALL BE THERMOPLASTIC. ALL EXISTING PAVEMENT MARKINGS THAT CONFLICT WITH THE PROPOSED PAVEMENT MARKINGS SHALL BE REMOVED.
 4. ALL PROPOSED SIGN POSTS SHALL BE P-5 TYPE (TELESCOPIC POST).
 5. PROPOSED PAVEMENT MARKINGS (LEGENDS AND ARROWS) SHALL BE INSTALLED IN ACCORDANCE WITH 2009 MUTCD & MASSDOT - 1990 STANDARD DRAWINGS FOR SIGNS AND SUPPORTS.
 6. ALL SIGNS SHALL BE 90° TO THE CURB/BERM AND FACING THE FLOW OF TRAFFIC.
 7. STREET SIGNS SHALL BE MOUNTED PARALLEL WITH THE STREET.
 8. SIGNS TO BE MOUNTED NEAR THE CURB LINE SHALL BE SET BACK MINIMUM 12" FROM THE EDGE OF THE SIGN PANEL TO THE CURB LINE. NO SIGN SHALL OVERHANG THE CURB LINE.
 9. ALL SIGNS SHALL BE MOUNTED TO PROVIDE 7' MINIMUM CLEARANCE BETWEEN THE BOTTOM OF SIGN AND FINISHED GRADE.
 10. ALL TREES THAT BLOCK THE MOTORISTS SIGHT LINE SHALL BE TRIMMED AS DIRECTED BY THE ENGINEER.

C:\RHS\95% Submission\0X-Canton St at Blue Hill Pavement Markings and Signing plan.dwg

NUMBER	DATE	MADE BY	CHECKED BY	DESCRIPTION
REVISIONS				

DRAWN BY: DS
DESIGNED BY: DS
CHECKED BY: RHS



RHS Consulting Design, LLC
 ENGINEERS - DEVELOPERS - CONSTRUCTION MANAGERS
 250 WOLCOTT RD., WOLCOTT, CT 06718
 TEL. 203-879-2065 - FAX 203-879-2952

SCALE:

 SCALE IN FEET: 1"=20'
UNLESS OTHERWISE NOTED OR CHANGED BY REPRODUCTION


NEIGHBORHOOD TRAFFIC CALMING PROJECT
CANTON ST AT BLUE HILL DR
PAVEMENT MARKINGS AND SIGN
 Westwood, Massachusetts

JOB	XXXX
PLOT DATE:	Jan. 06, 2014 2:35pm
ISSUE DATE:	2013
SHEET	17 OF 64

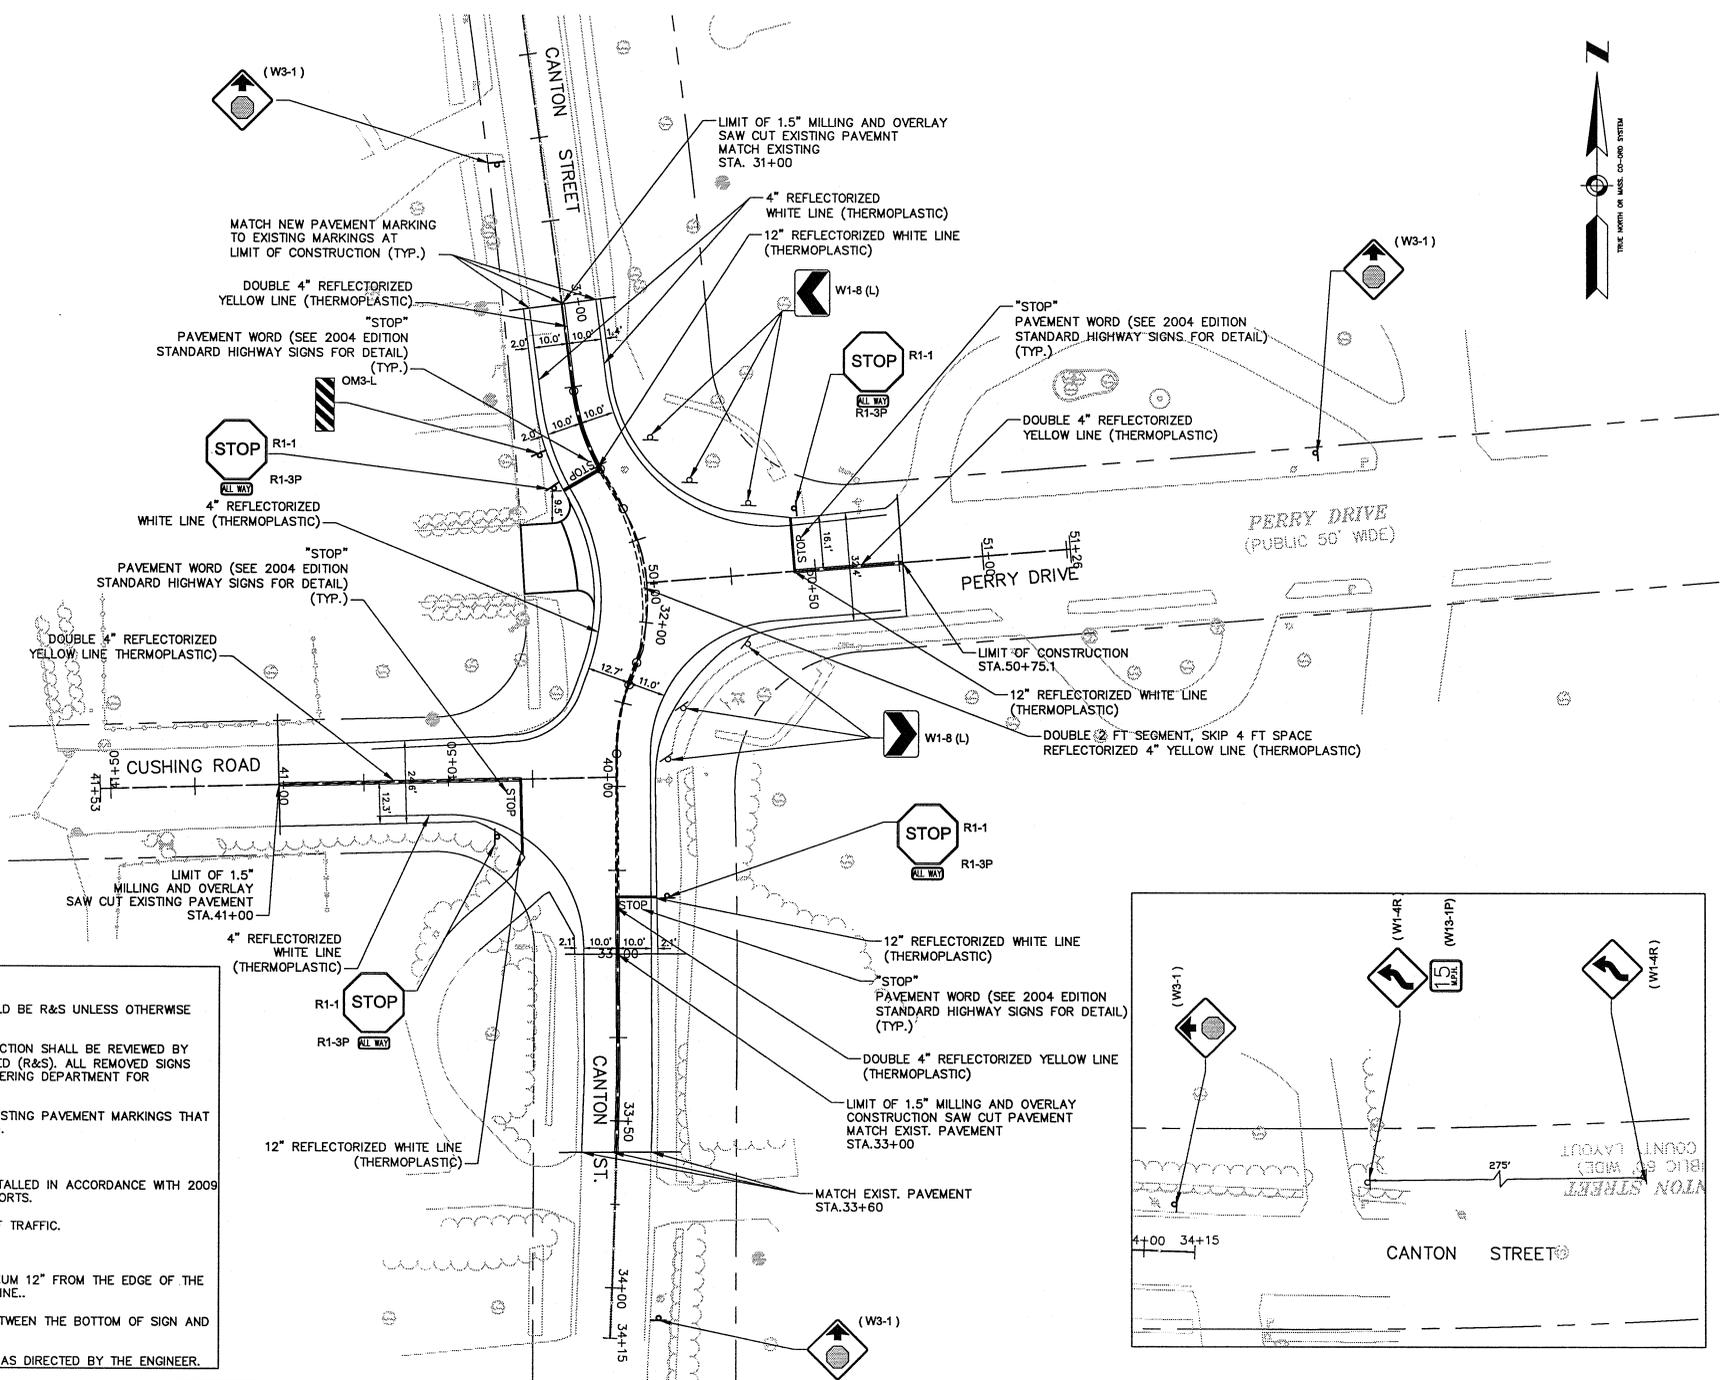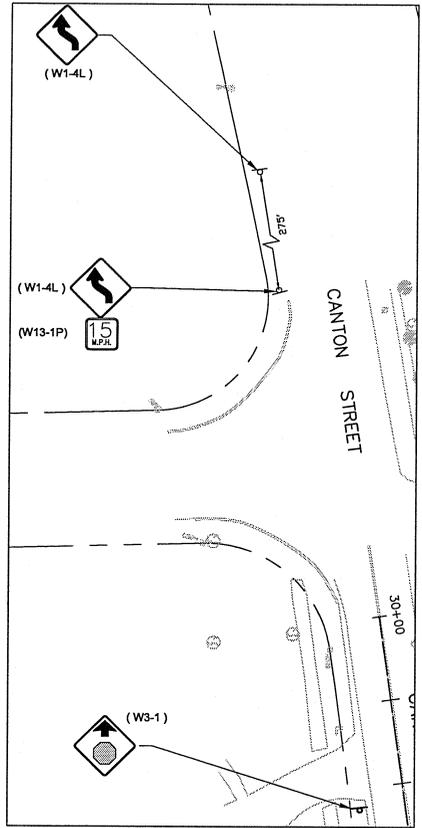

PAVEMENT MARKING AND SIGN NOTES:

1. ALL EXISTING SIGNS AND SIGN POSTS WITHIN THE PROJECT LIMITS SHOULD BE R&S UNLESS OTHERWISE RELOCATED OR REMAIN AS DIRECTED BY THE ENGINEER OR THE TOWN.
2. EXISTING SIGN SUPPORTS OUTSIDE THE LIMITS OF PAVEMENT RECONSTRUCTION SHALL BE REVIEWED BY THE ENGINEER. ANY CONFLICTING SIGNS SHALL BE REMOVED AND STACKED (R&S). ALL REMOVED SIGNS AND POSTS SHALL BE CAREFULLY HANDLED. CONTACT THE TOWN ENGINEERING DEPARTMENT FOR STORAGE LOCATION.
3. ALL PROPOSED PAVEMENT MARKINGS SHALL BE THERMOPLASTIC. ALL EXISTING PAVEMENT MARKINGS THAT CONFLICT WITH THE PROPOSED PAVEMENT MARKINGS SHALL BE REMOVED.
4. ALL PROPOSED SIGN POSTS SHALL BE P-5 TYPE (TELESCOPIC POST).
5. PROPOSED PAVEMENT MARKINGS (LEGENDS AND ARROWS) SHALL BE INSTALLED IN ACCORDANCE WITH 2009 MUTCD & MASSDOT - 1990 STANDARD DRAWINGS FOR SIGNS AND SUPPORTS.
6. ALL SIGNS SHALL BE 90° TO THE CURB/BERM AND FACING THE FLOW OF TRAFFIC.
7. STREET SIGNS SHALL BE MOUNTED PARALLEL WITH THE STREET.
8. SIGNS TO BE MOUNTED NEAR THE CURB LINE SHALL BE SET BACK MINIMUM 12" FROM THE EDGE OF THE SIGN PANEL TO THE CURB LINE. NO SIGN SHALL OVERHANG THE CURB LINE.
9. ALL SIGNS SHALL BE MOUNTED TO PROVIDE 7' MINIMUM CLEARANCE BETWEEN THE BOTTOM OF SIGN AND FINISHED GRADE.
10. ALL TREES THAT BLOCK THE MOTORISTS SIGHT LINE SHALL BE TRIMMED AS DIRECTED BY THE ENGINEER.

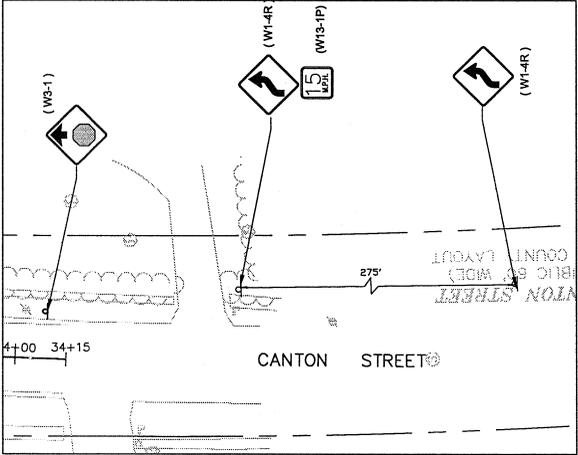

C:\RHS\95% Submission\03-Canton at Cushing-Perry Pavement Marking and Signing plan.dwg

NUMBER	DATE	MADE BY	CHECKED BY	DESCRIPTION

DRAWN BY:	DS
DESIGNED BY:	DS
CHECKED BY:	RHS




RHS Consulting
Design, LLC
ENGINEERS - DEVELOPERS - CONSTRUCTION MANAGERS
250 WOLCOTT RD., WOLCOTT, CT 06715
TEL. 203-879-2065 · FAX 203-879-2952

SCALE:

 SCALE IN FEET: 1"=20'
UNLESS OTHERWISE NOTED OR CHANGED BY REPRODUCTION

NEIGHBORHOOD TRAFFIC CALMING PROJECT
CANTON ST AT CUSHING RD/PERRY DR
PAVEMENT MARKINGS AND SIGN
 Westwood, Massachusetts

JOB	XXXX
PLOT DATE:	Dec. 29, 2013 7:56pm
ISSUE DATE:	2013
SHEET	27 OF 64

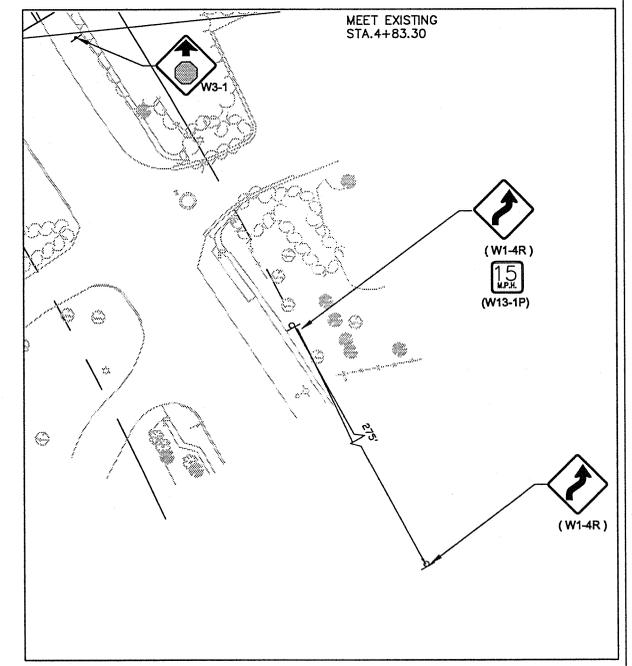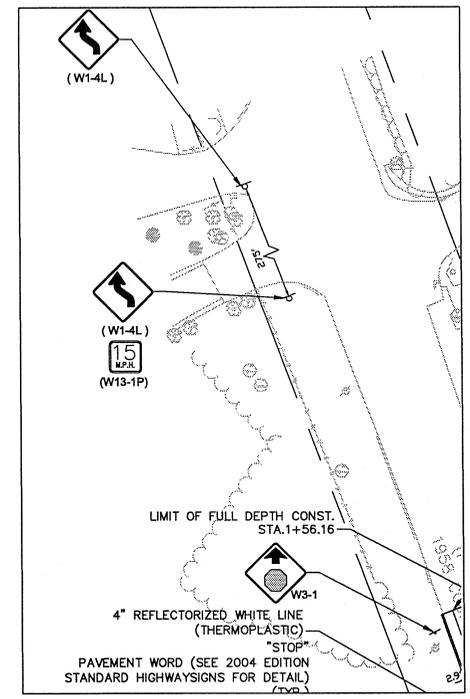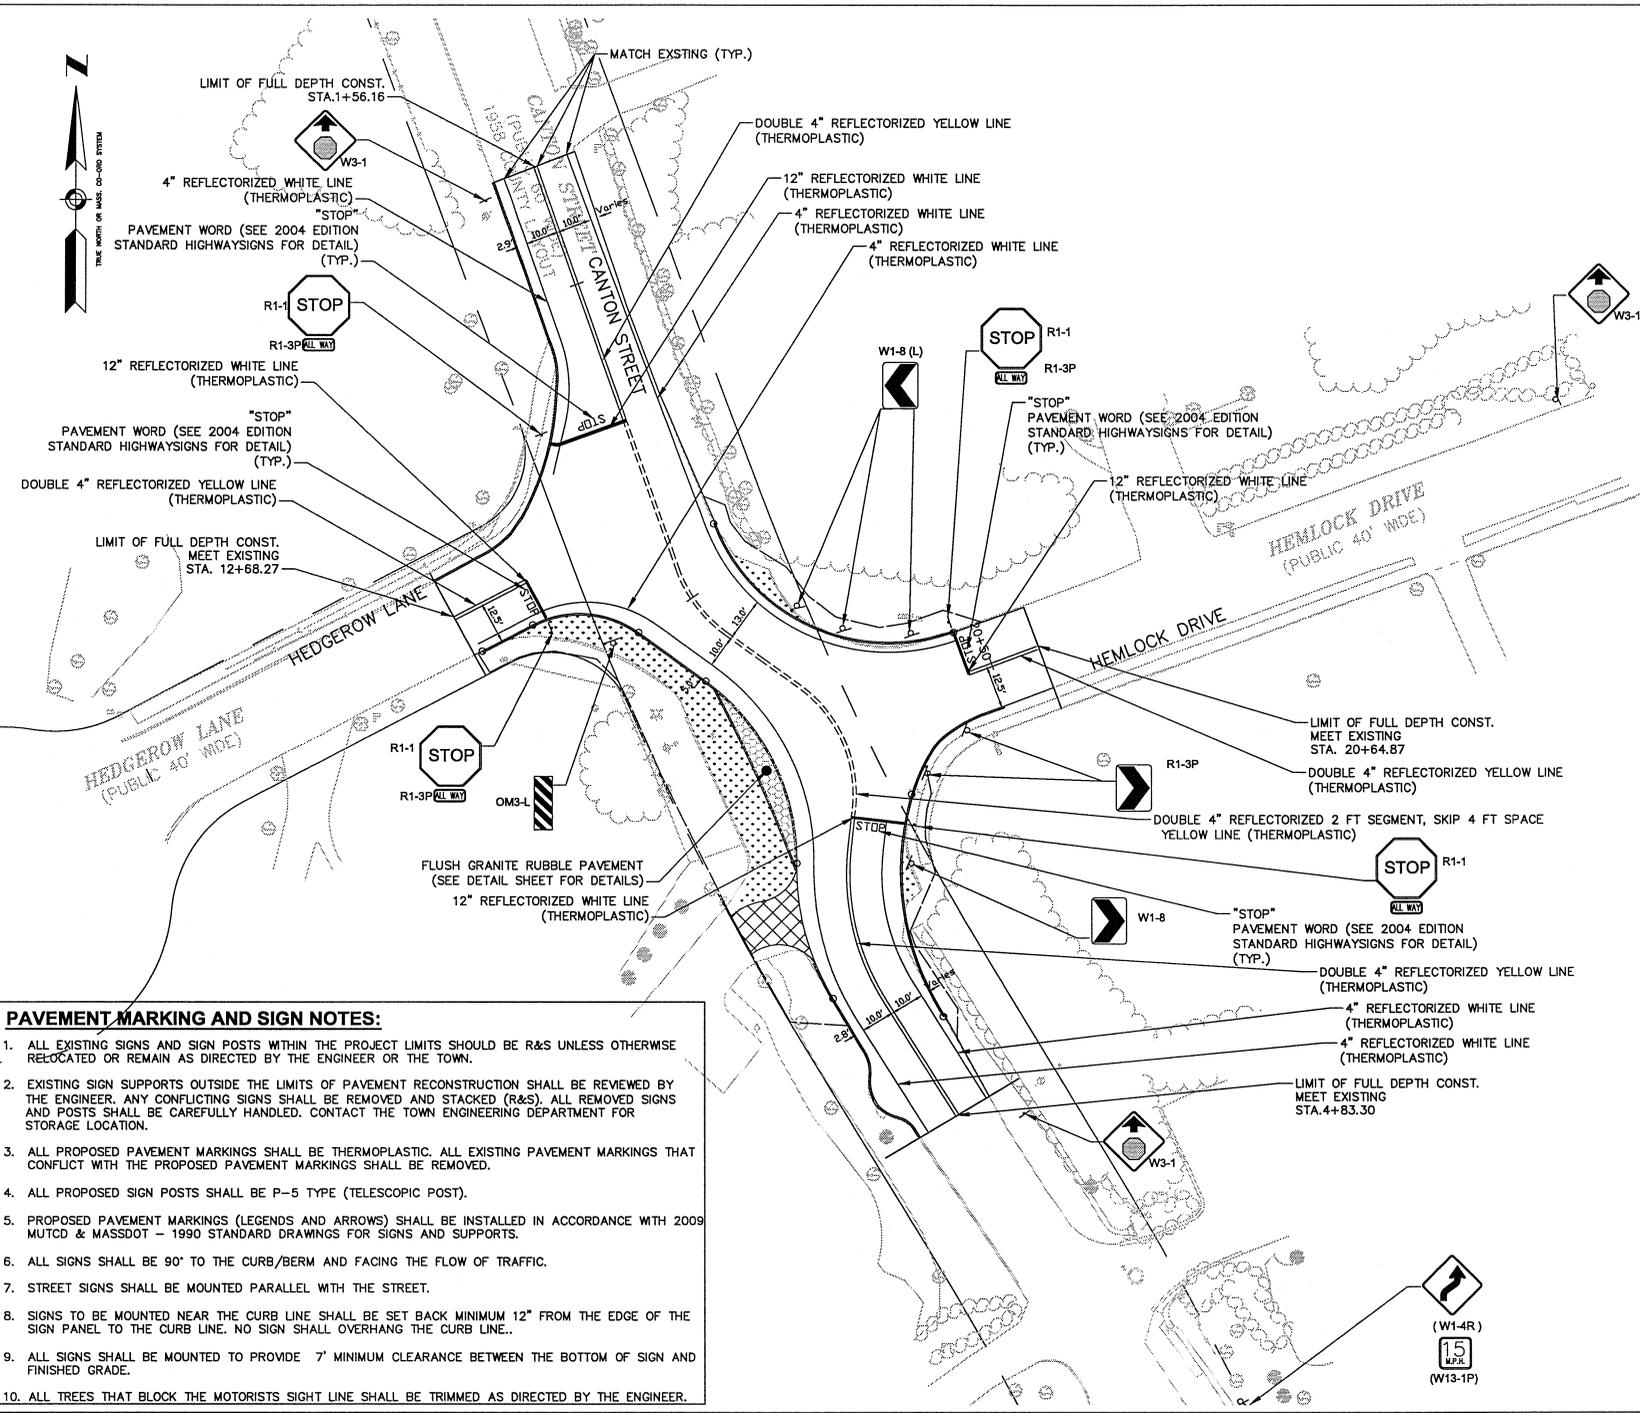

PAVEMENT MARKING AND SIGN NOTES:

1. ALL EXISTING SIGNS AND SIGN POSTS WITHIN THE PROJECT LIMITS SHOULD BE R&S UNLESS OTHERWISE RELOCATED OR REMAIN AS DIRECTED BY THE ENGINEER OR THE TOWN.
2. EXISTING SIGN SUPPORTS OUTSIDE THE LIMITS OF PAVEMENT RECONSTRUCTION SHALL BE REVIEWED BY THE ENGINEER. ANY CONFLICTING SIGNS SHALL BE REMOVED AND STACKED (R&S). ALL REMOVED SIGNS AND POSTS SHALL BE CAREFULLY HANDLED. CONTACT THE TOWN ENGINEERING DEPARTMENT FOR STORAGE LOCATION.
3. ALL PROPOSED PAVEMENT MARKINGS SHALL BE THERMOPLASTIC. ALL EXISTING PAVEMENT MARKINGS THAT CONFLICT WITH THE PROPOSED PAVEMENT MARKINGS SHALL BE REMOVED.
4. ALL PROPOSED SIGN POSTS SHALL BE P-5 TYPE (TELESCOPIC POST).
5. PROPOSED PAVEMENT MARKINGS (LEGENDS AND ARROWS) SHALL BE INSTALLED IN ACCORDANCE WITH 2009 MUTCD & MASSDOT - 1990 STANDARD DRAWINGS FOR SIGNS AND SUPPORTS.
6. ALL SIGNS SHALL BE 90° TO THE CURB/BERM AND FACING THE FLOW OF TRAFFIC.
7. STREET SIGNS SHALL BE MOUNTED PARALLEL WITH THE STREET.
8. SIGNS TO BE MOUNTED NEAR THE CURB LINE SHALL BE SET BACK MINIMUM 12" FROM THE EDGE OF THE SIGN PANEL TO THE CURB LINE. NO SIGN SHALL OVERHANG THE CURB LINE.
9. ALL SIGNS SHALL BE MOUNTED TO PROVIDE 7' MINIMUM CLEARANCE BETWEEN THE BOTTOM OF SIGN AND FINISHED GRADE.
10. ALL TREES THAT BLOCK THE MOTORISTS SIGHT LINE SHALL BE TRIMMED AS DIRECTED BY THE ENGINEER.

C:\RHS\GIS\Submission_Dw-Canton at Hemlock-Pavement Marking and Signing plan.dwg

NUMBER	DATE	MADE BY	CHECKED BY	DESCRIPTION

DRAWN BY:	DS
DESIGNED BY:	DS
CHECKED BY:	RHS


RHS Consulting Design, LLC
 ENGINEERS - DEVELOPERS - CONSTRUCTION MANAGERS
 250 WOLCOTT RD., WOLCOTT, CT 06715
 TEL. 203-879-2065 - FAX 203-879-2952

SCALE:

 SCALE IN FEET: 1"=20'
UNLESS OTHERWISE NOTED OR CHANGED BY REPRODUCTION

NEIGHBORHOOD TRAFFIC CALMING PROJECT
CANTON ST AT HEMLOCK DR
PAVEMENT MARKINGS AND SIGN
 Westwood, Massachusetts

JOB	XXXX
PLOT DATE:	Dec 29, 2013 7:56pm
ISSUE DATE	2013
SHEET	39 OF 64

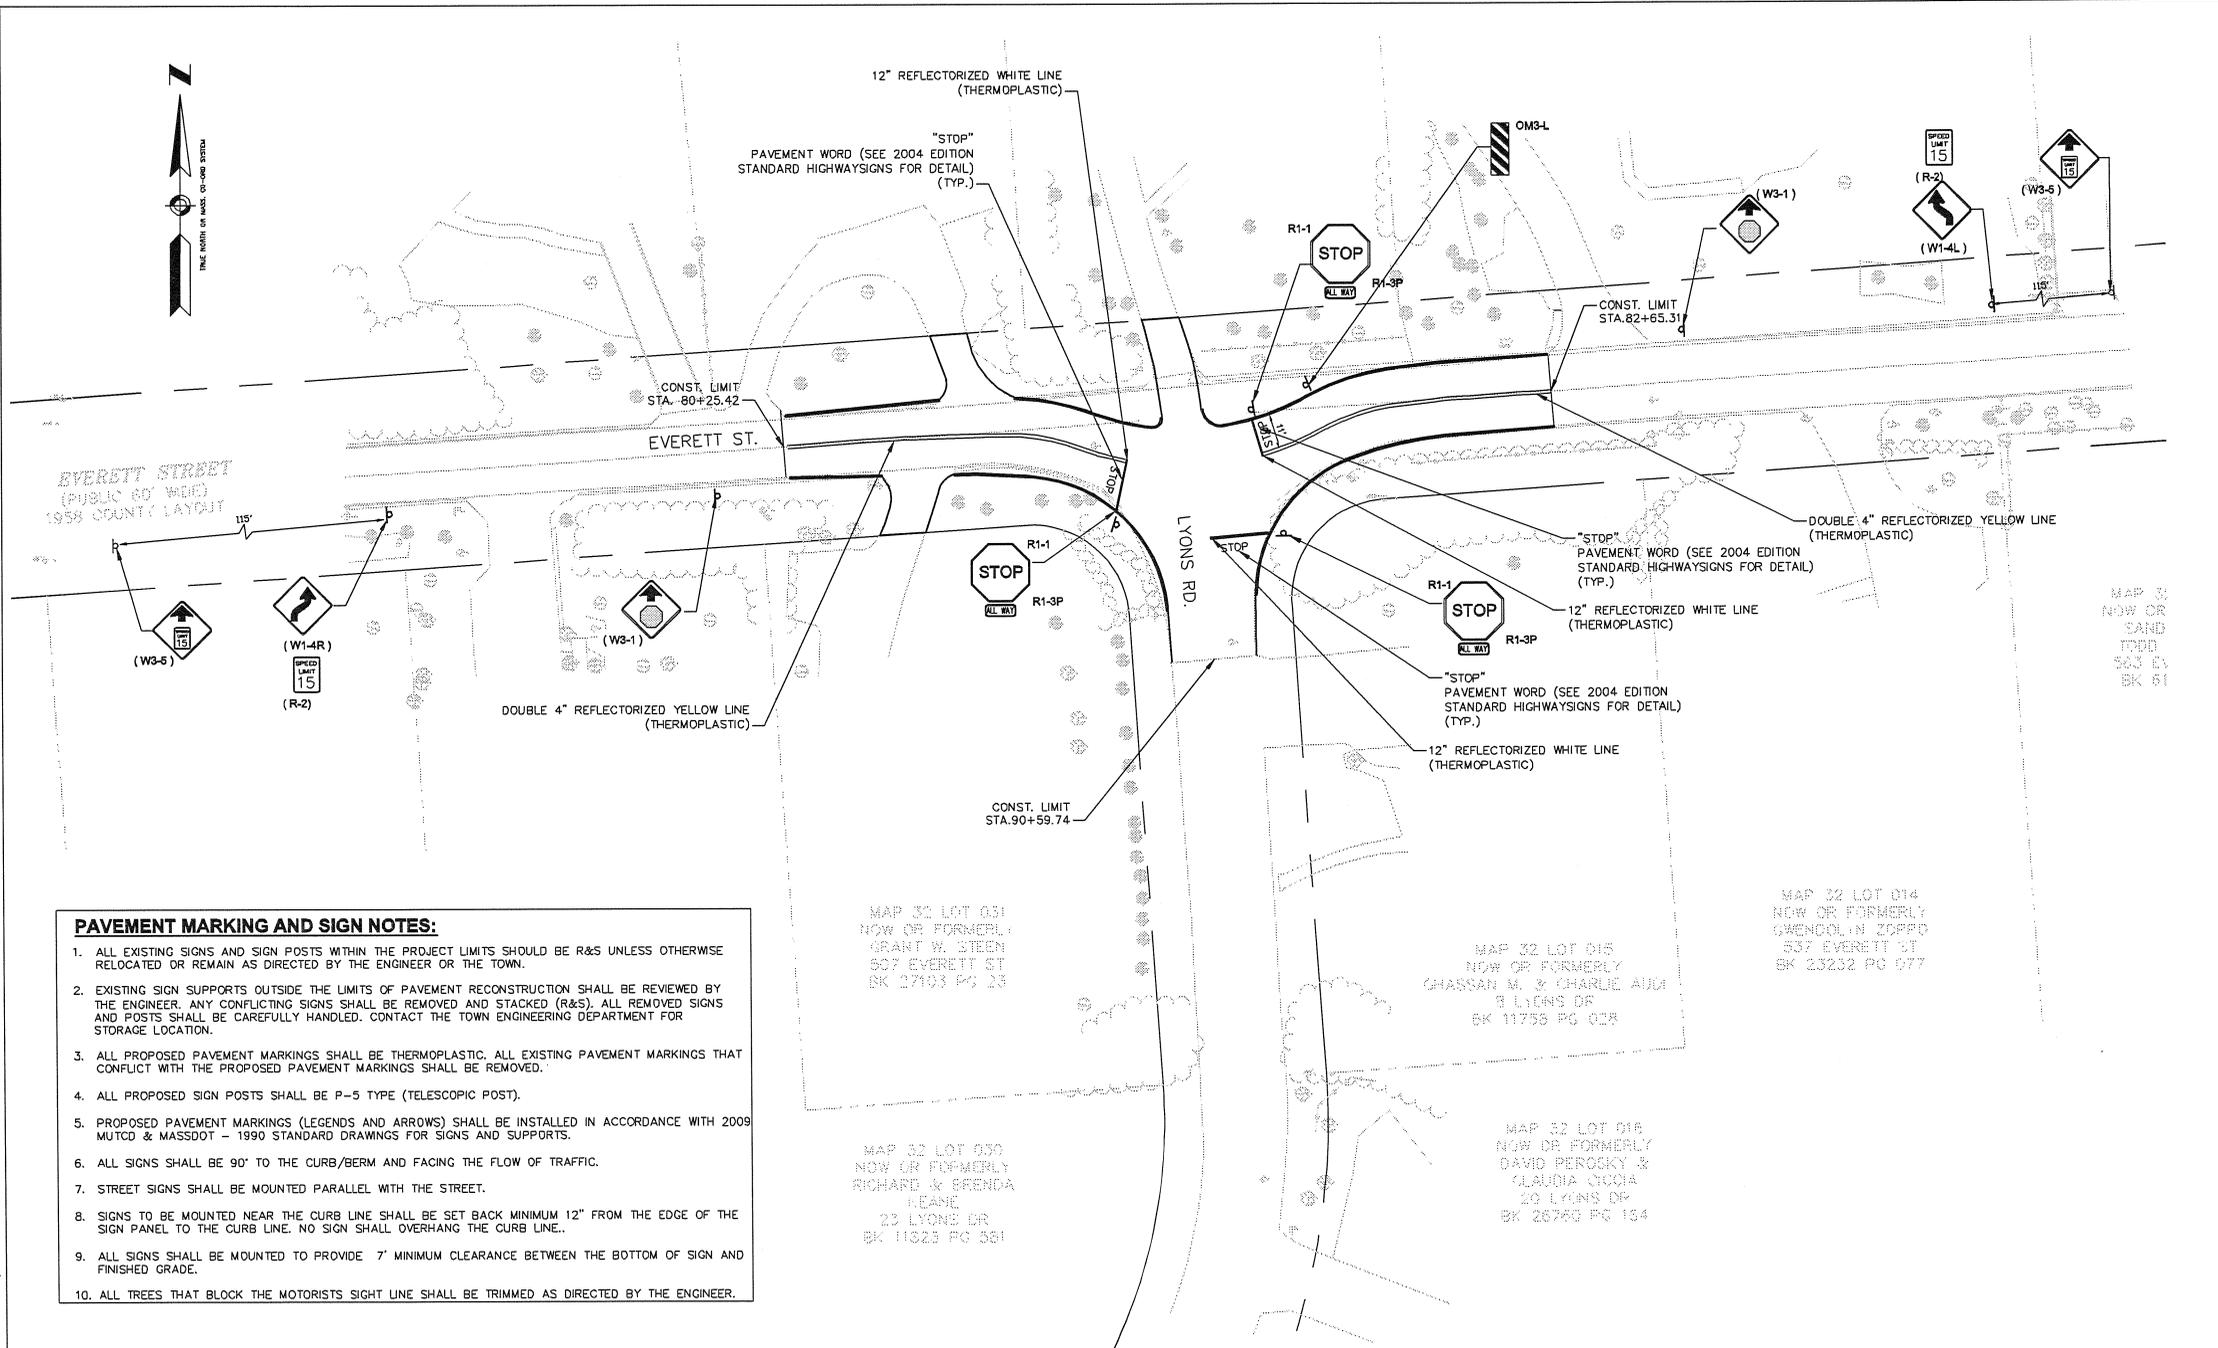


PAVEMENT MARKING AND SIGN NOTES:

1. ALL EXISTING SIGNS AND SIGN POSTS WITHIN THE PROJECT LIMITS SHOULD BE R&S UNLESS OTHERWISE RELOCATED OR REMAIN AS DIRECTED BY THE ENGINEER OR THE TOWN.
2. EXISTING SIGN SUPPORTS OUTSIDE THE LIMITS OF PAVEMENT RECONSTRUCTION SHALL BE REVIEWED BY THE ENGINEER. ANY CONFLICTING SIGNS SHALL BE REMOVED AND STACKED (R&S). ALL REMOVED SIGNS AND POSTS SHALL BE CAREFULLY HANDLED. CONTACT THE TOWN ENGINEERING DEPARTMENT FOR STORAGE LOCATION.
3. ALL PROPOSED PAVEMENT MARKINGS SHALL BE THERMOPLASTIC. ALL EXISTING PAVEMENT MARKINGS THAT CONFLICT WITH THE PROPOSED PAVEMENT MARKINGS SHALL BE REMOVED.
4. ALL PROPOSED SIGN POSTS SHALL BE P-5 TYPE (TELESCOPIC POST).
5. PROPOSED PAVEMENT MARKINGS (LEGENDS AND ARROWS) SHALL BE INSTALLED IN ACCORDANCE WITH 2009 MUTCD & MASSDOT - 1990 STANDARD DRAWINGS FOR SIGNS AND SUPPORTS.
6. ALL SIGNS SHALL BE 90° TO THE CURB/BERM AND FACING THE FLOW OF TRAFFIC.
7. STREET SIGNS SHALL BE MOUNTED PARALLEL WITH THE STREET.
8. SIGNS TO BE MOUNTED NEAR THE CURB LINE SHALL BE SET BACK MINIMUM 12" FROM THE EDGE OF THE SIGN PANEL TO THE CURB LINE. NO SIGN SHALL OVERHANG THE CURB LINE.
9. ALL SIGNS SHALL BE MOUNTED TO PROVIDE 7' MINIMUM CLEARANCE BETWEEN THE BOTTOM OF SIGN AND FINISHED GRADE.
10. ALL TREES THAT BLOCK THE MOTORISTS SIGHT LINE SHALL BE TRIMMED AS DIRECTED BY THE ENGINEER.

C:\RHS\952\Submission\04-Everett St. at Lyons Rd Pavement Markings and Signing plan.dwg

DRAWN BY: DS	
DESIGNED BY: DS	
CHECKED BY: RHS	
NUMBER	DATE
MADE BY	CHECKED BY
REVISIONS	
DESCRIPTION	

RHS Consulting Design, LLC
 ENGINEERS - DEVELOPERS - CONSTRUCTION MANAGERS
 250 WOLCOTT RD., WOLCOTT, CT 06716
 TEL. 203-879-2065 - FAX 203-879-2952

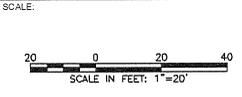

NEIGHBORHOOD TRAFFIC CALMING PROJECT
EVERETT ST AT LYONS RD
PAVEMENT MARKINGS AND SIGN
 Westwood, Massachusetts


JOB	XXXX
PLUT DATE:	Dec. 29, 2013 12:20pm
ISSUE DATE:	2013
SHEET	50 OF 64

MAP 32
 NOW OR FORMERLY
 SAND
 FORD
 523 EV
 BK 61

MAP 32 LOT 014
 NOW OR FORMERLY
 GWENOLYN ZOPPO
 537 EVERETT ST
 BK 23232 PG 077

MAP 32 LOT 015
 NOW OR FORMERLY
 CHASSAN M. & CHARLEE AJAJA
 8 LYONS DR
 BK 11755 PG 038

MAP 32 LOT 030
 NOW OR FORMERLY
 RICHARD & BRENDA
 NEANE
 23 LYONS DR
 BK 11323 PG 031

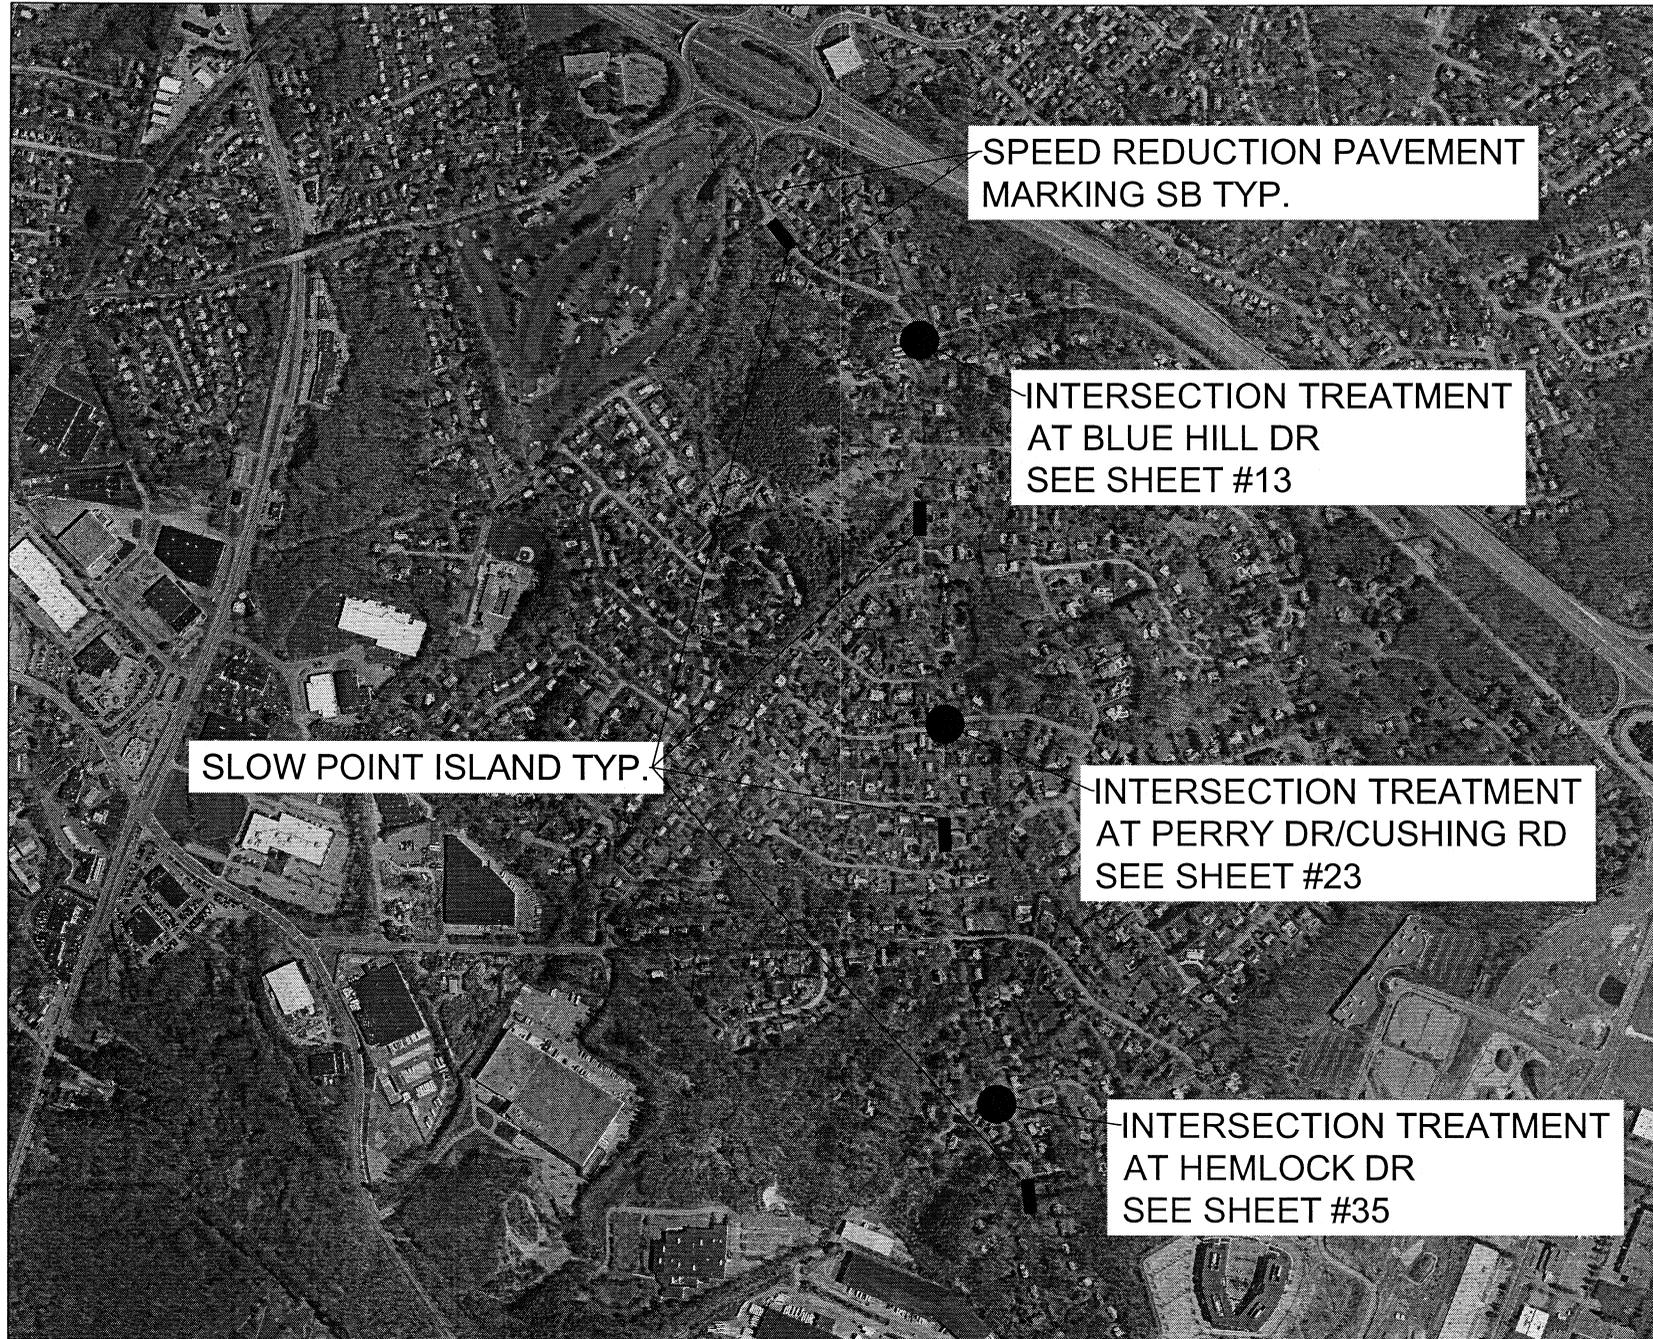

H:\3960\3926 Westwood Traffic Calming\AutoCAD Files\Working Files\2013_12_27 Westwood Traffic Calming PD Markings & Signs.dwg 1/6/2014 1:38:41 PM

FINAL DESIGN SUBMISSION - NOT FOR CONSTRUCTION

Revisions	By	Date	Notice

Manual revisions to this drawing are prohibited. The use of this drawing by any corporation, or by any person, for any reason, without written authorized consent of The City of Hartford is prohibited.

Sign-Offs	By	Date
Drawn		
Checked		
Recommended		
Approved		
Recorded		

NEIGHBORHOOD TRAFFIC CALMING PROJECT WESTWOOD, MASSACHUSETTS		
BETA Proj. No.		Date Dec. 2013

BETA 100 WETHERFIELD AVENUE
 SUITE 308
 HARTFORD, CONNECTICUT 06114
 TEL. 860-413-1103
 FAX 860-413-1102

1" = 400'


Town of Westwood, MA
 Department of Public Works

PROJECT AERIAL & TREATMENT AREAS


Sheet Number	BETA-1
Project No.	

Figure 3B-28. Example of the Application of Speed Reduction Markings


A - Recommended dimensions

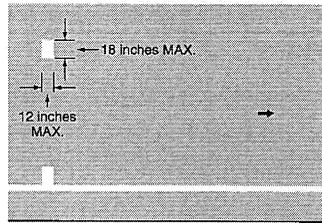


B - Example of placement

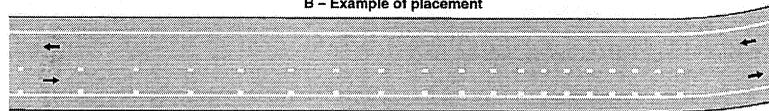

DETAIL FOR STRIPPING AT END OF SPEED REDUCTION PAVEMENT MARKINGS

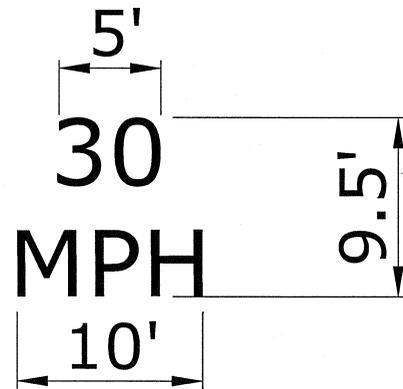

NOT TO SCALE

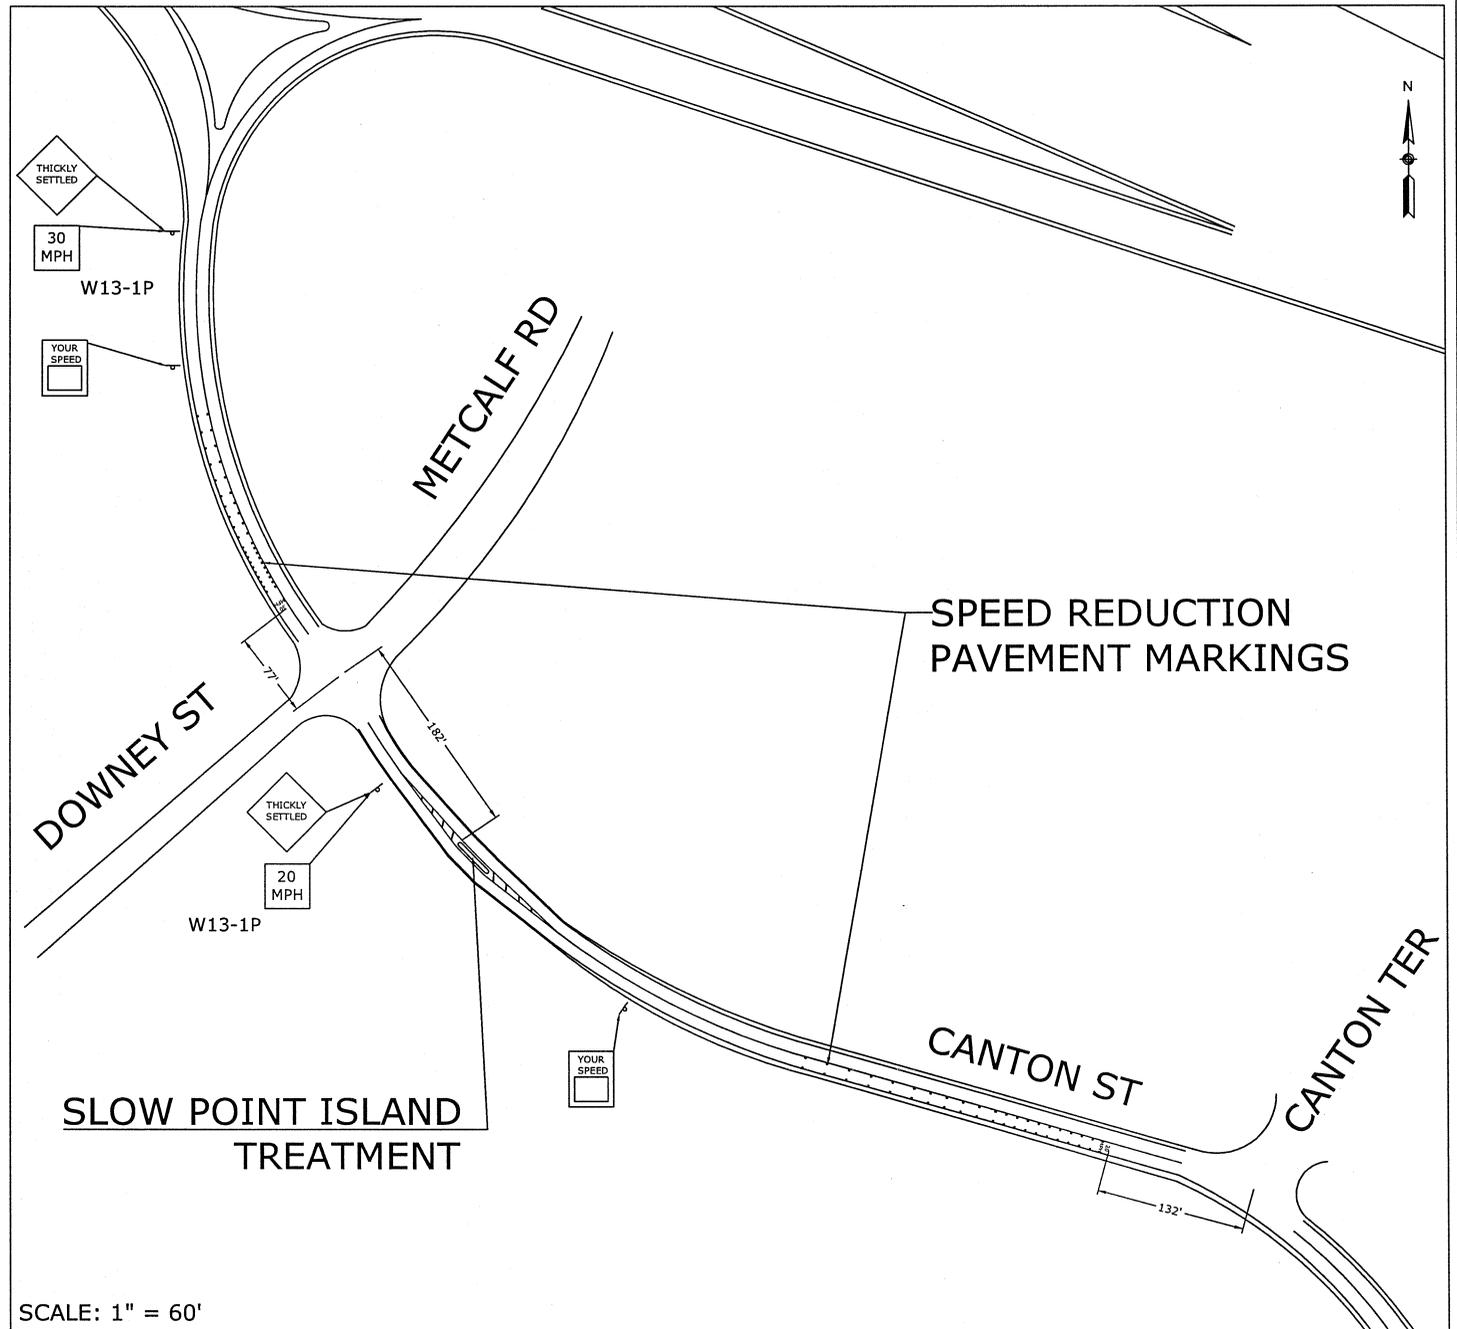

SCALE: 1" = 60'

FINAL DESIGN SUBMISSION - NOT FOR CONSTRUCTION

I:\319963926 Westwood Traffic Calming\AutoCAD Files\Working Files\2013_12_27 Westwood Traffic Calming_PD_Markings_& Signs.dwg 1/6/2014 1:42:30 PM

Revisions	By	Date	Notice

Manual revisions to this drawing are prohibited. The use of this drawing by any corporation, or by any person, for any reason, without written authorized consent of The City of Hartford is prohibited.

Sign-Offs	By	Date
Drawn		
Checked		
Recommended		
Approved		
Recorded		

NEIGHBORHOOD TRAFFIC CALMING PROJECT
WESTWOOD, MASSACHUSETTS

BETA Proj. No. _____ Date Dec. 2013

BETA
1010 WETHERFIELD AVENUE
SUITE 306
HARTFORD, CONNECTICUT 06114
TEL: 860-413-1103
FAX: 860-413-1102

Town of Westwood, MA
Department of Public Works

SPEED REDUCTION PAVEMENT MARKINGS & TRAFFIC SIGNS

Sheet Number BETA-2
Project No.


NOTE: DIVIDED HIGHWAY SIGN (W6-1) TO BE PLACED 275 FT IN ADVANCE OF SLOW POINT ISLAND IN EACH APPROACH.

4" DOUBLE YELLOW LINE (THERMOPLASTIC)

4" WHITE EDGE LINE (THERMOPLASTIC)



R4-7

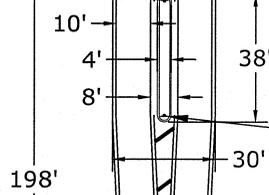


R4-7

4" YELLOW LINE (THERMOPLASTIC)

CURB LINE

SCALE: 1" = 20'

SLOW POINT ISLAND CROSS SECTION

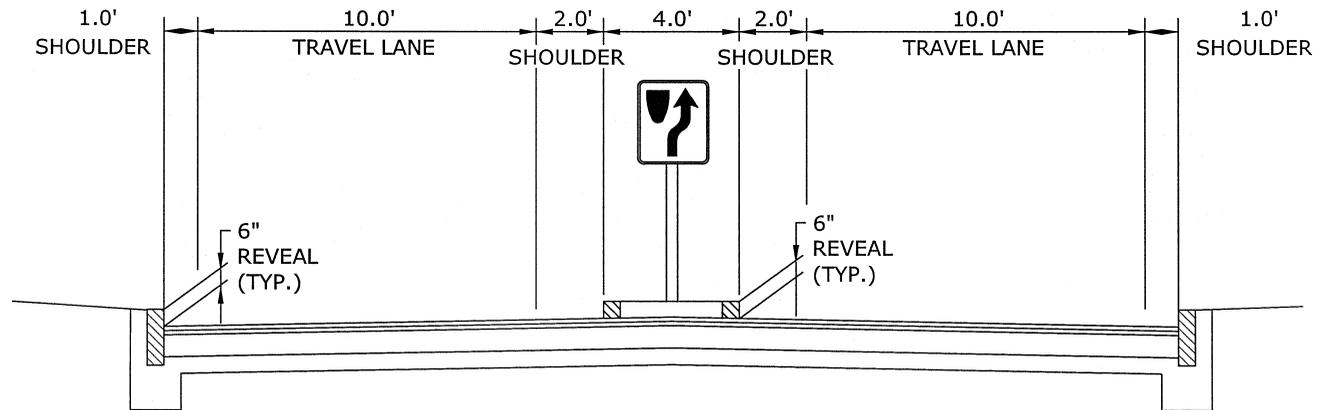

SCALE: 1" = 2'

H:\3900\3926 Westwood Traffic Calming\AvenueCAD Files\Working Files\2013_12_27_Westwood_Traffic_Calming_FD_Markings_& Signs.dwg 1/6/2014 1:41:58 PM

FINAL DESIGN SUBMISSION - NOT FOR CONSTRUCTION

Revisions	By	Date	Notice

Manual revisions to this drawing are prohibited. The use of this drawing by any corporation, or by any person, for any reason, without written authorized consent of The City of Hartford is prohibited.

Sign-Offs	By	Date
Drawn		
Checked		
Recommended		
Approved		
Recorded		

NEIGHBORHOOD TRAFFIC CALMING PROJECT
WESTWOOD, MASSACHUSETTS

BETA Proj. No. _____ Date Dec. 2013

BETA
1310 WETHERSFIELD AVENUE
SUITE 200
HARTFORD, CONNECTICUT 06114
TEL: 860.633.1803
FAX: 860.633.1842

Town of Westwood, MA
Department of Public Works

SLOW POINT ISLAND DETAILS

Sheet Number
BETA-3

Project No.