


OWNER



35 Bryant Street
 Dedham, MA 02026
 ph 781.326.5400
 www.mckayarchitects.net

KEY:

- Demolish -
- To be Relocated -

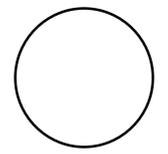

REV #	DATE	ISSUANCE

OWNERSHIP & USE OF DOCUMENTS

These drawings and specifications are the property and copyright of McKay Architects and shall not be used in whole or in part, or shall be assigned to a third party without the express written permission of McKay Architects.
 Contractor to verify all information and dimensions in the field prior to start of construction and is to notify McKay Architects of any discrepancies.


**Basement Floor
 Demo Plan**

JOB NO	
DATE	10.23.19
DWG BY	RJM
CKD BY	MLM
SCALE	1/4" = 1'-0"

D-1.1

ALL DIMENSIONS SHOWN ARE APPROXIMATE AND ARE SHOWN FOR GENERAL SCOPE ONLY. THE COMPLETE REMOVAL OF INDICATED LOCATIONS IS TO BE INCLUDED.

SHADED AREA INDICATE COMPLETE REMOVAL.

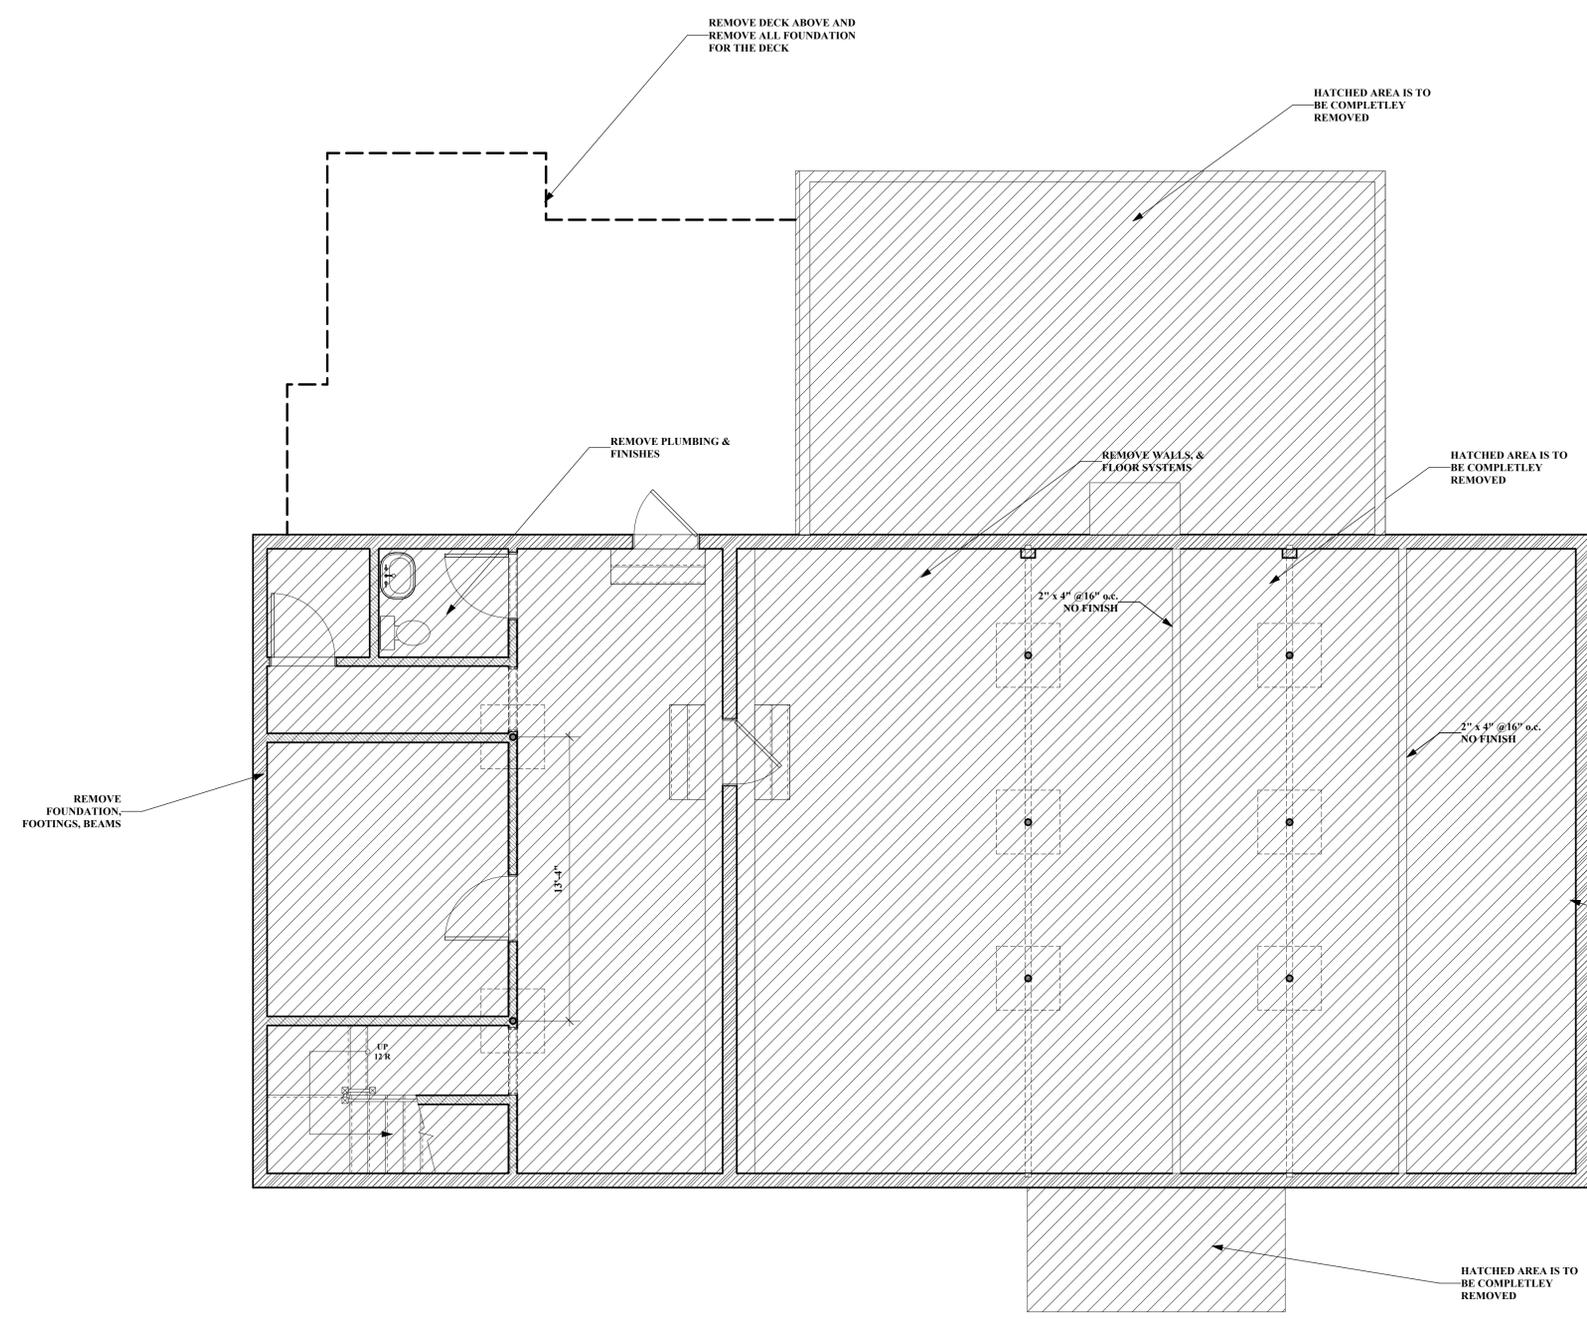

WASHINGTON STREET

1 Existing Basement Floor Plan
 D-1.1 1/4" = 1'-0"

APPROXIMATE AREA OF BASEMENT TO BE REMOVED IS 2447 SF


OWNER

architects
mckay

35 Bryant Street
 Dedham, MA 02026
 ph: 781.326.5400
 www.mckayarchitects.net

KEY:

- Demolish -
- To be Relocated -

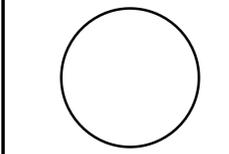

REV # DATE ISSUANCE

REV #	DATE	ISSUANCE

OWNERSHIP & USE OF DOCUMENTS


These drawings and specifications are the property and copyright of McKay Architects and shall not be used in whole or in part, or shall be assigned to a third party without the express written permission of McKay Architects.
 Contractor to verify all information and dimensions in the field prior to start of construction and is to notify McKay Architects of any discrepancies.

**Elevation
Demo Plans**


JOB NO	
DATE	10.23.19
DWG BY	RJM
CKD BY	MLM
SCALE	

D-2.1

3/16" = 1'-0"

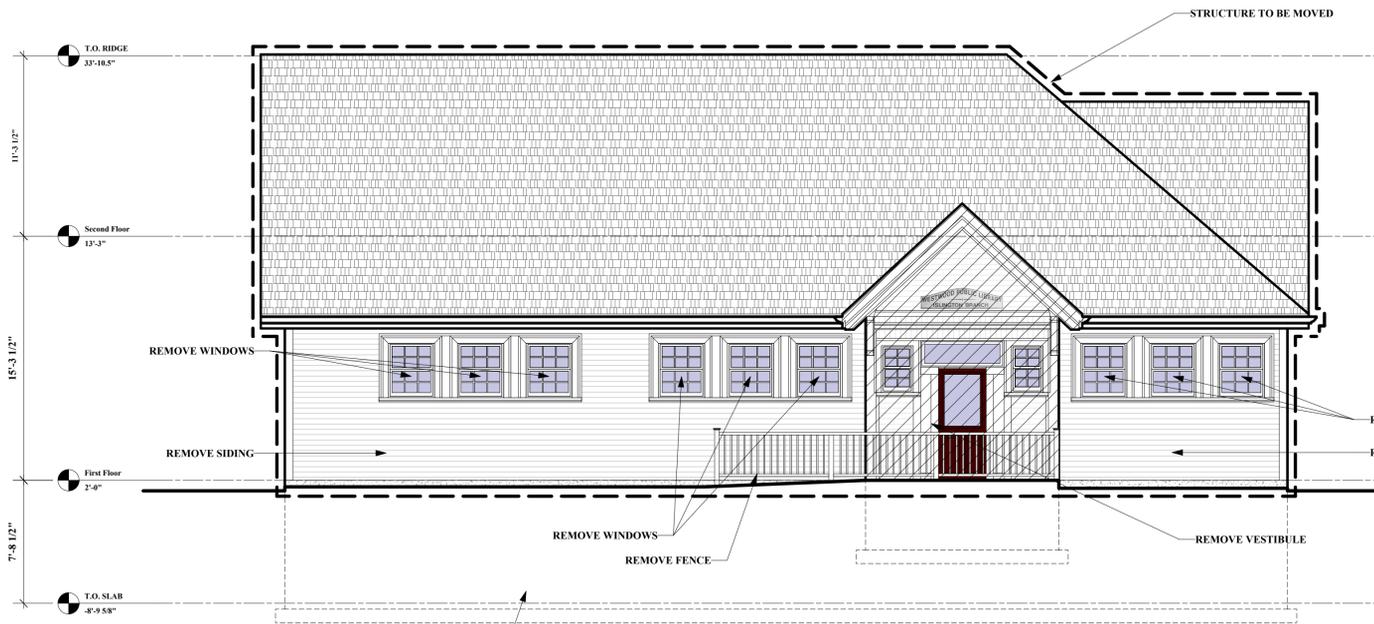

1 Existing Front Elevation
 D-2.1 1/4" = 1'-0"

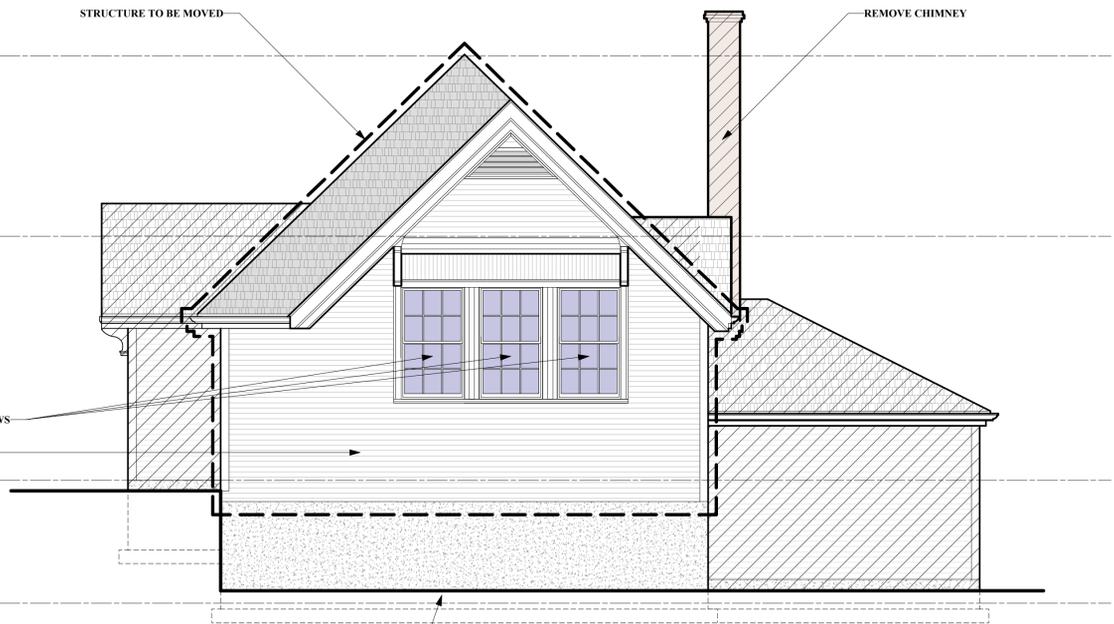


2 Existing Right Side Elevation
 D-2.1 1/4" = 1'-0"


ALL DIMENSIONS SHOWN ARE APPROXIMATE AND ARE SHOWN FOR GENERAL SCOPE ONLY. THE COMPLETE REMOVAL OF INDICATED LOCATIONS IS TO BE INCLUDED.

SHADED AREA INDICATE COMPLETE REMOVAL.

 INDICATES AREAS TO BE COMPLETELY REMOVED

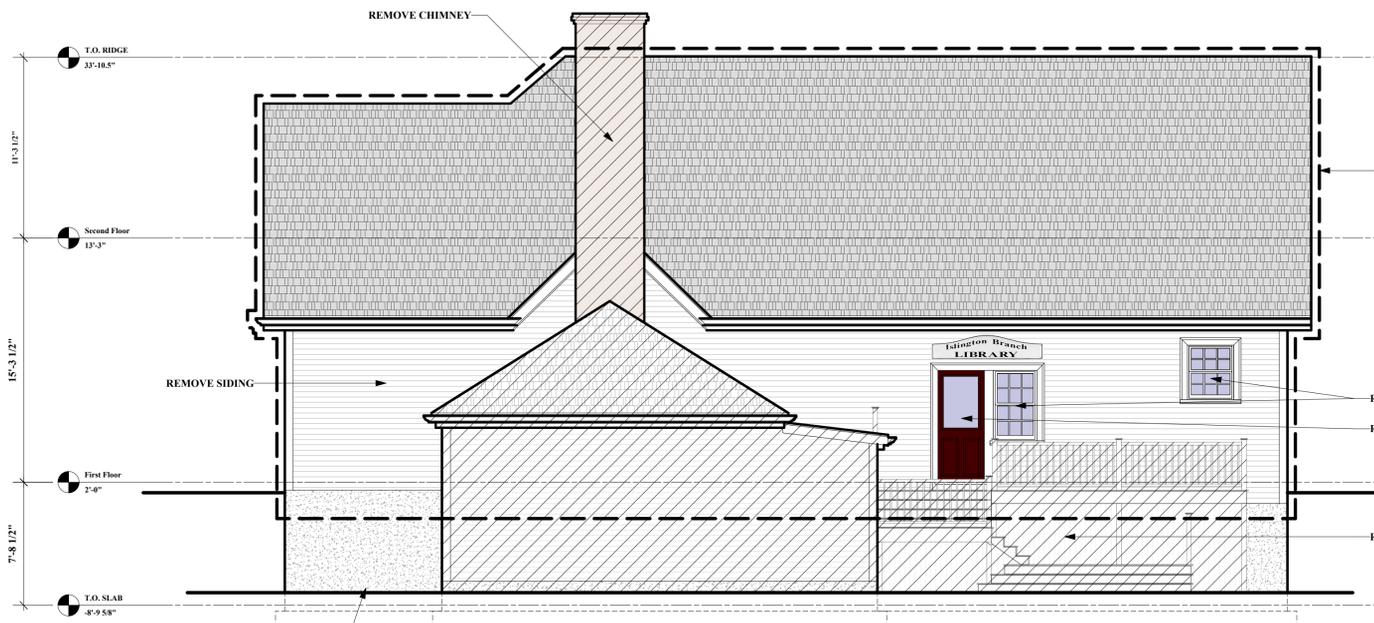

3 Existing Rear Elevation
 D-2.1 1/4" = 1'-0"

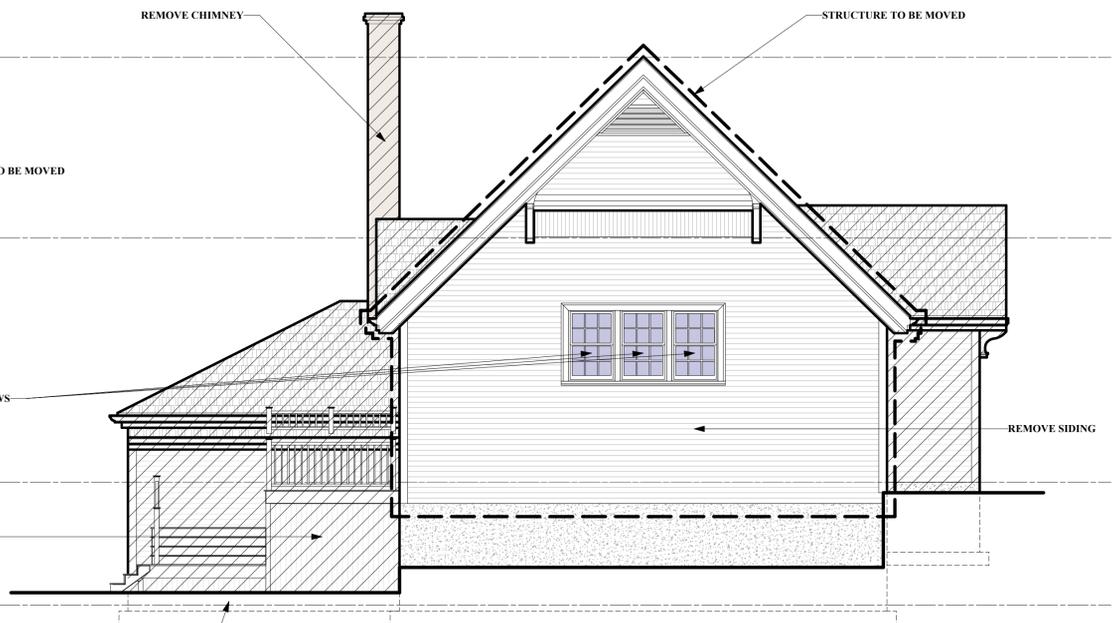

4 Existing Left Side Elevation
 D-2.1 1/4" = 1'-0"